


Schematic-
Not To
Scale

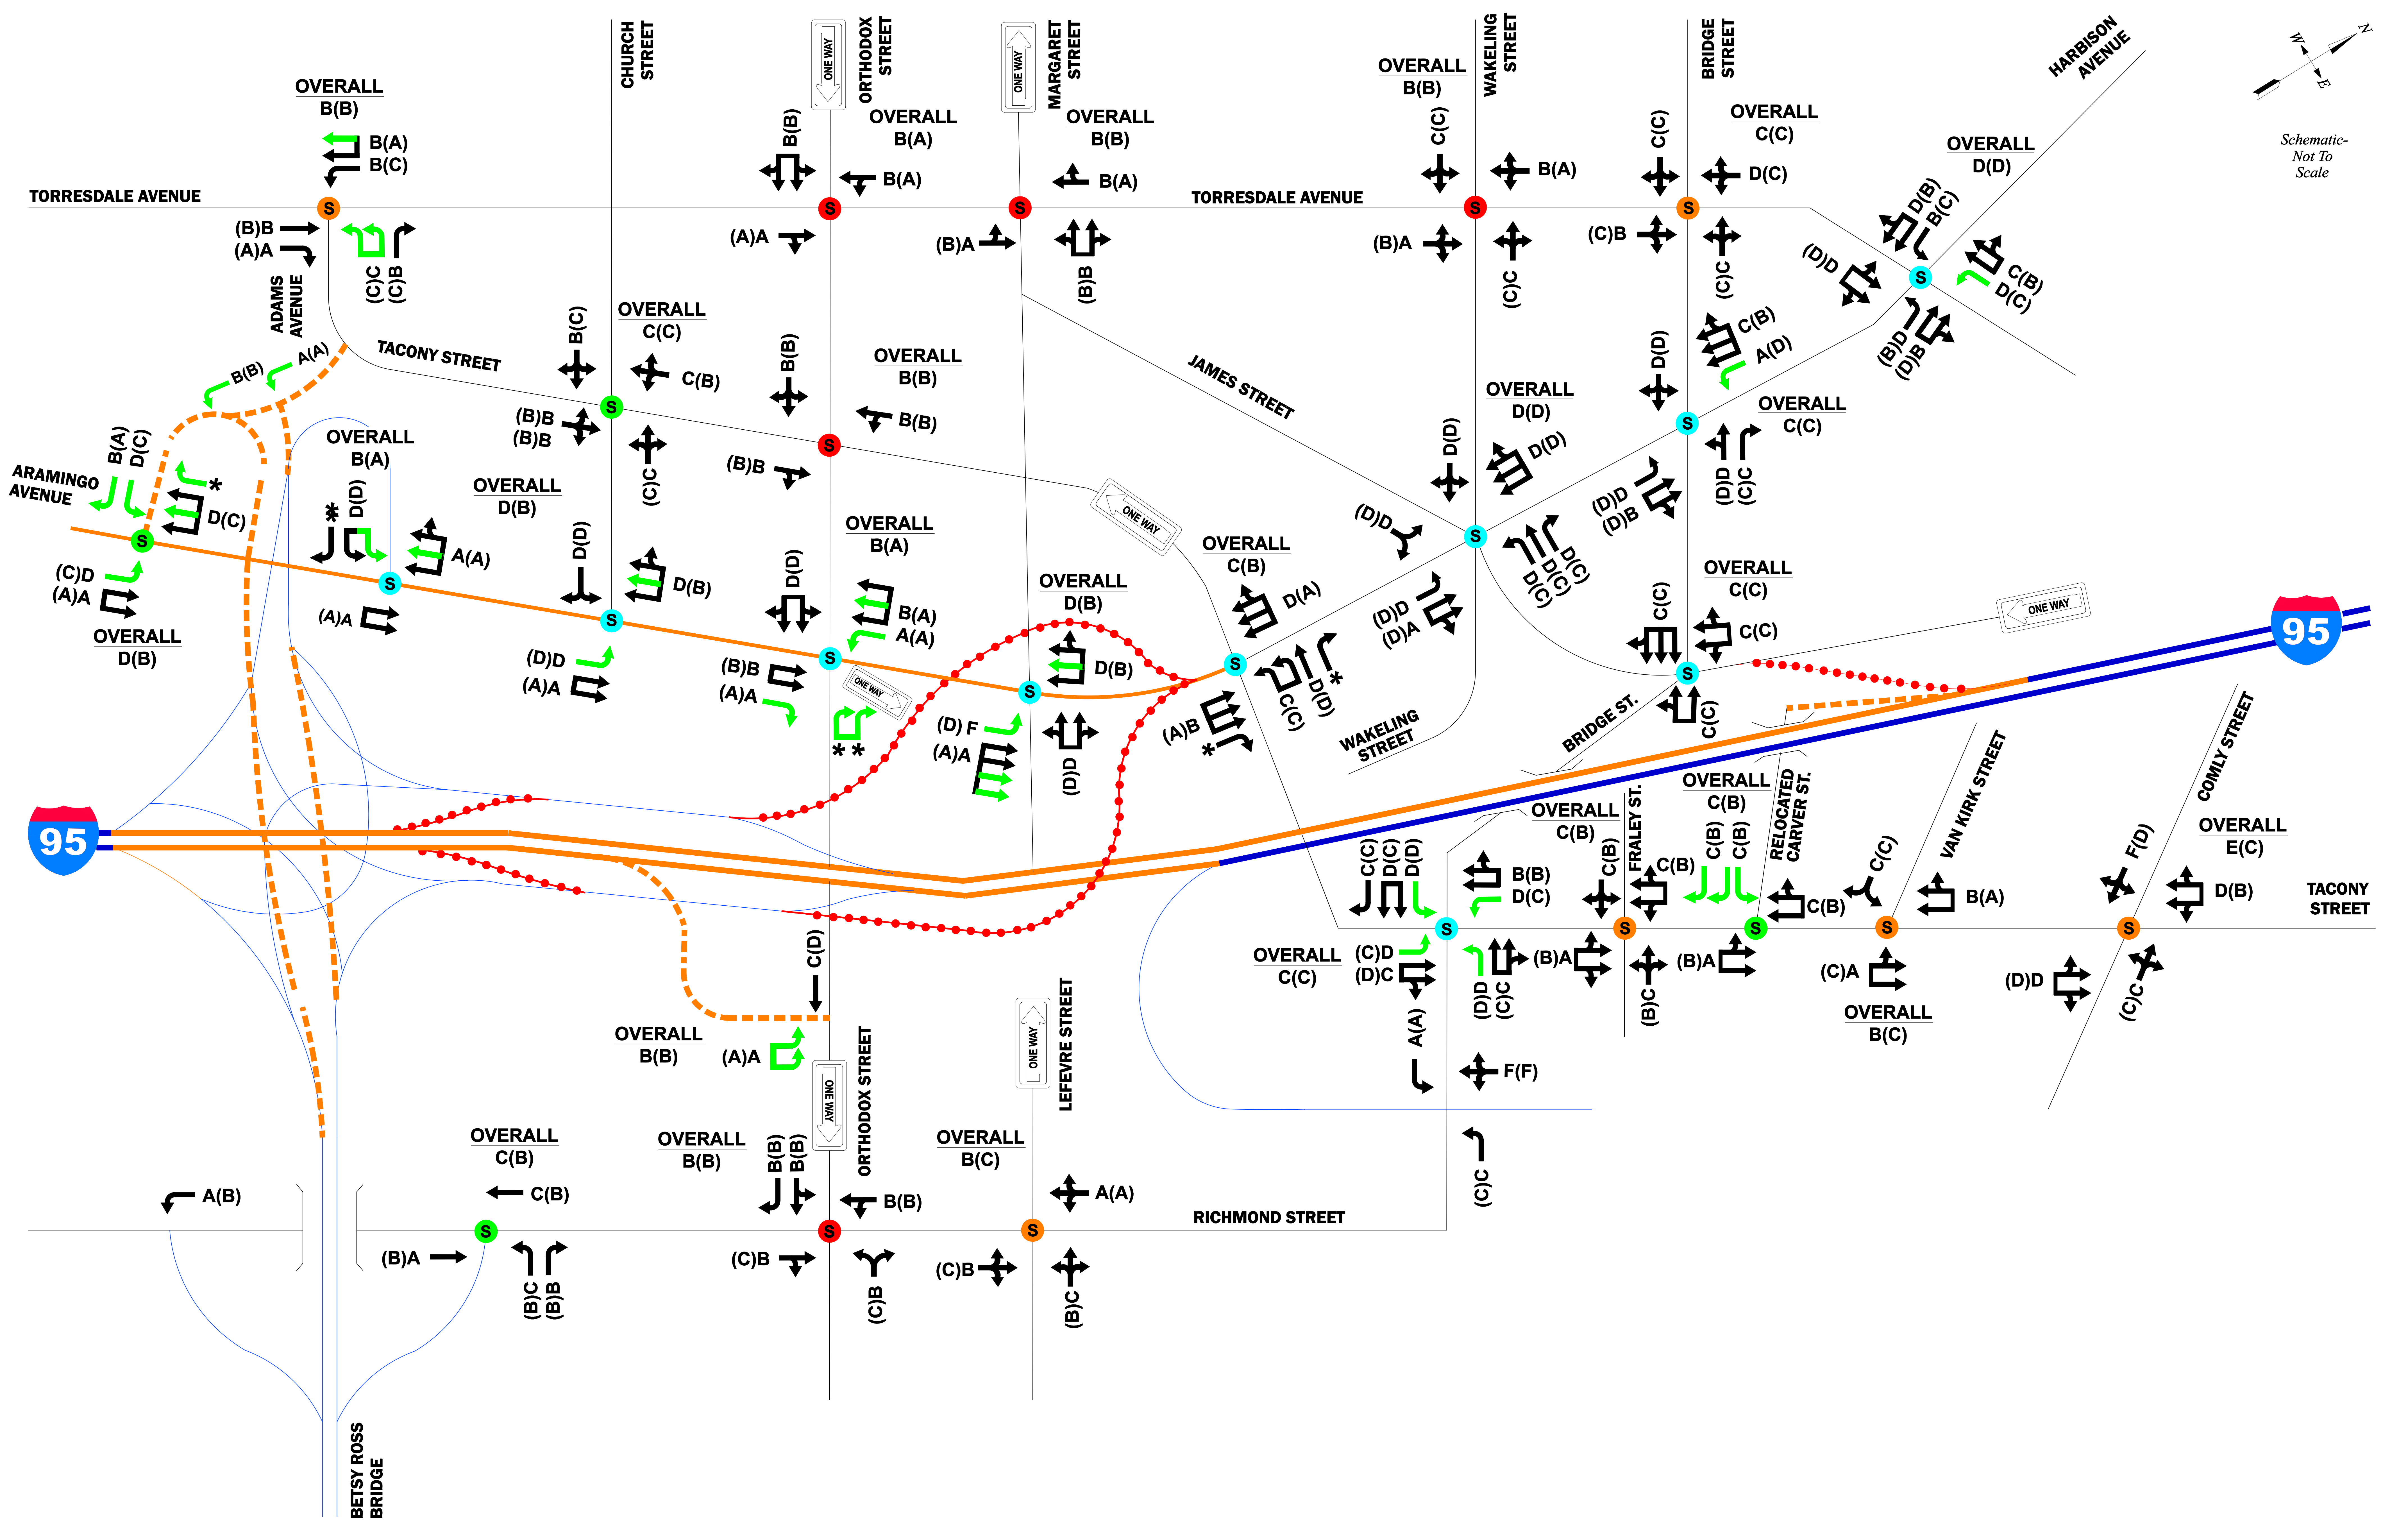

INTERSTATE 95 SECTIONS BRI/BSR

LEGEND:

- EXISTING TRAFFIC SIGNAL
- PROPOSED TRAFFIC SIGNAL
- TRAFFIC SIGNAL RETIMING
- TRAFFIC SIGNAL MODIFICATIONS
- EXISTING LANE
- PROPOSED LANE
- CHANNELIZED RIGHT-TURN LANE
- PROPOSED RAMP/ROADWAY IMPROVEMENTS
- DELETED RAMP
- AM(PM)

PROPOSED IMPROVEMENTS TO CITY STREET SYSTEM